


Architectural section drawing showing structural elements and dimensions. Key features include:

- Staircase with 8 steps, labeled "8 24175/77".
- Floor level indicated as "p.0.00".
- Ceiling level indicated as "2.321".
- Dimensions in meters (m):
 - Overall height: 5.45
 - Staircase height: 1.41
 - Staircase width: 1.09
 - Staircase depth: 2.50
 - Staircase width (top): 1.41
 - Staircase width (bottom): 1.09
 - Staircase depth (top): 2.50
 - Staircase depth (bottom): 2.50
 - Staircase width (middle): 1.09
 - Staircase depth (middle): 2.50
 - Staircase width (bottom): 1.09
 - Staircase depth (bottom): 2.50
- Structural elements labeled "PB 405" and "Beton".
- Dimensions in centimeters (cm):
 - 50
 - 55
 - 20
 - 20
- Vertical dimensions:
 - 47.09
 - 1.60
 - 0.00


The drawing is a detailed architectural cross-section of a building. It shows a sloped roof structure with a peak elevation of +7.09. The roof is supported by a series of columns and beams. The interior space is divided into several levels, including a basement floor at -0.00 and a foundation level at -2.66. The drawing includes various dimensions for heights and widths, as well as elevations for different levels. Key structural elements like walls, columns, and beams are clearly delineated. The drawing is oriented with the roof slope on the left and the foundation on the right.

Technical drawing of a building section showing a staircase and a balcony. The drawing includes dimensions for heights, widths, and depths. Key dimensions include a total height of 3.58m, a balcony depth of 1.50m, and a staircase width of 1.30m. The drawing is labeled '1:50' in the bottom right corner.

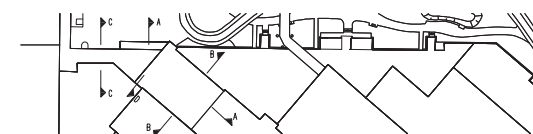


Geb?ude 123/Vorzone		Modul	1:5
Schnitte Schnitt A-A;B-B;C-C;D-D		Datum	01.01.20
		Geschicht	E-Heinrich
		Gepr?ft	
?nderung		Datum	Geschicht
Z?ichnungsname	Alle Ma?e sind am Bau zu pr?fen!		
AKZO Baue-Plan AG/CT, Hermann-Gothe-Str. 10, 42699 Solingen			



Schnitt E-E

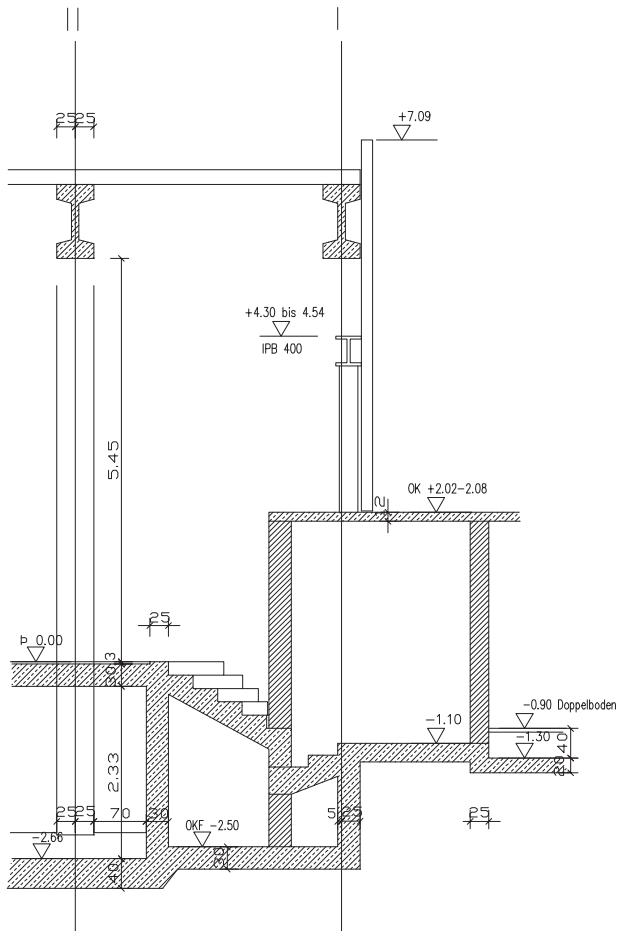


Schnitt F-F

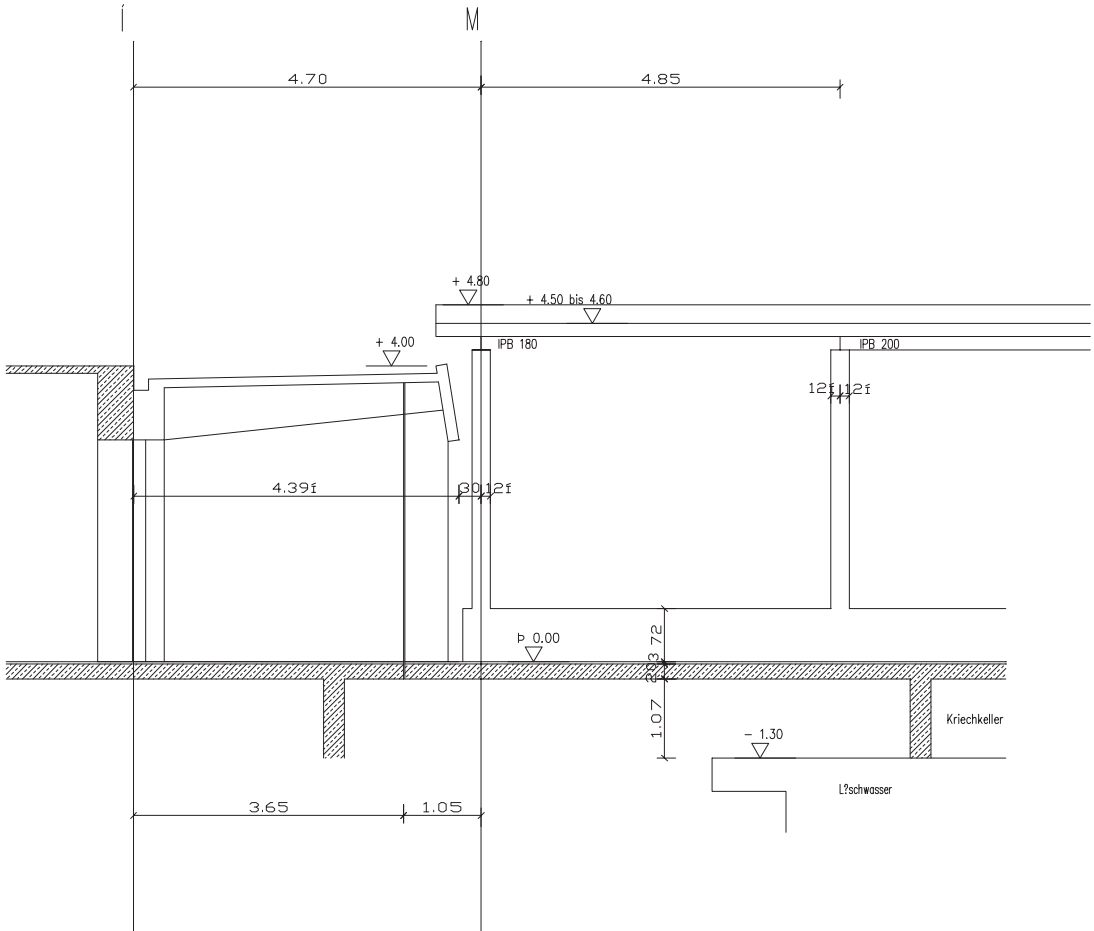


Schnitt G-G

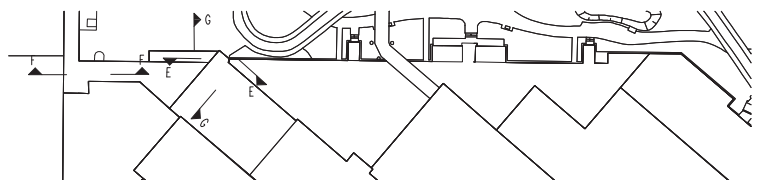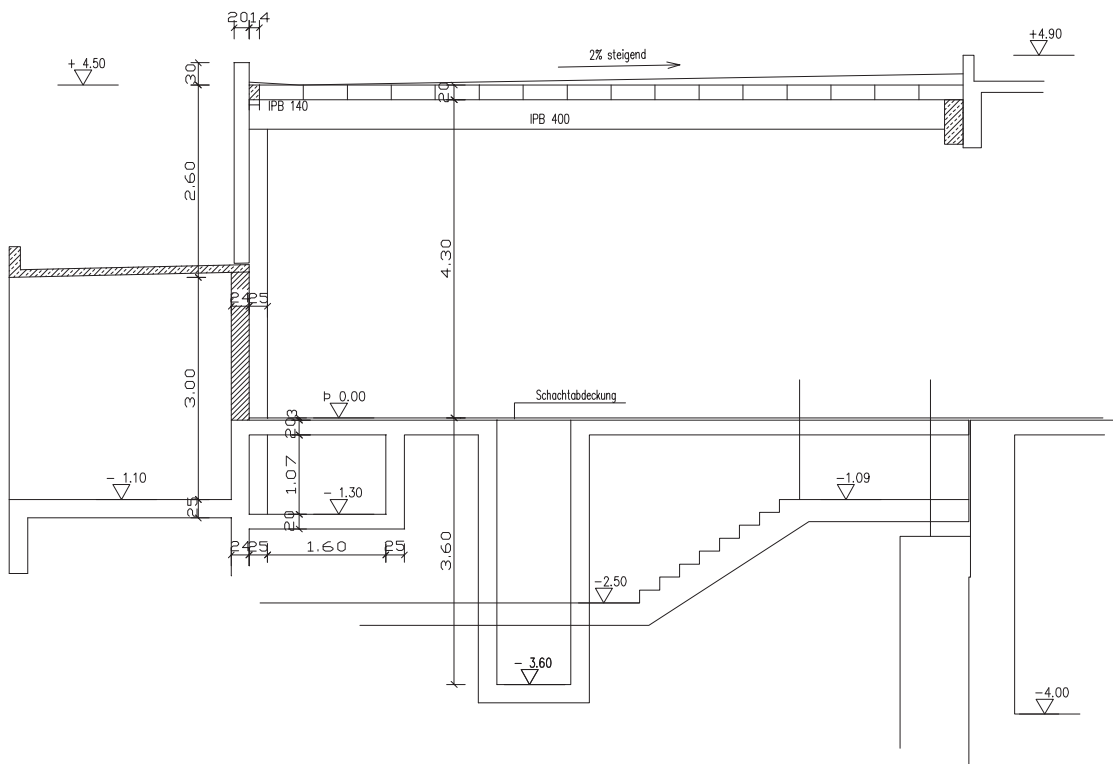

Gebäude 123/Vorzone			Maßstab	1: 50
Schnitt E-E;F-F;G-G			Datum	14.11.2003
			Gezeichnet	E.Rheinfurth
			Geprüft	
Änderung			Datum	Gezeichnet
/NECK/verag-11m/geb123-vorzone/fig/schnitte/schnitt2			Alle Maße sind am Bau zu prüfen!	

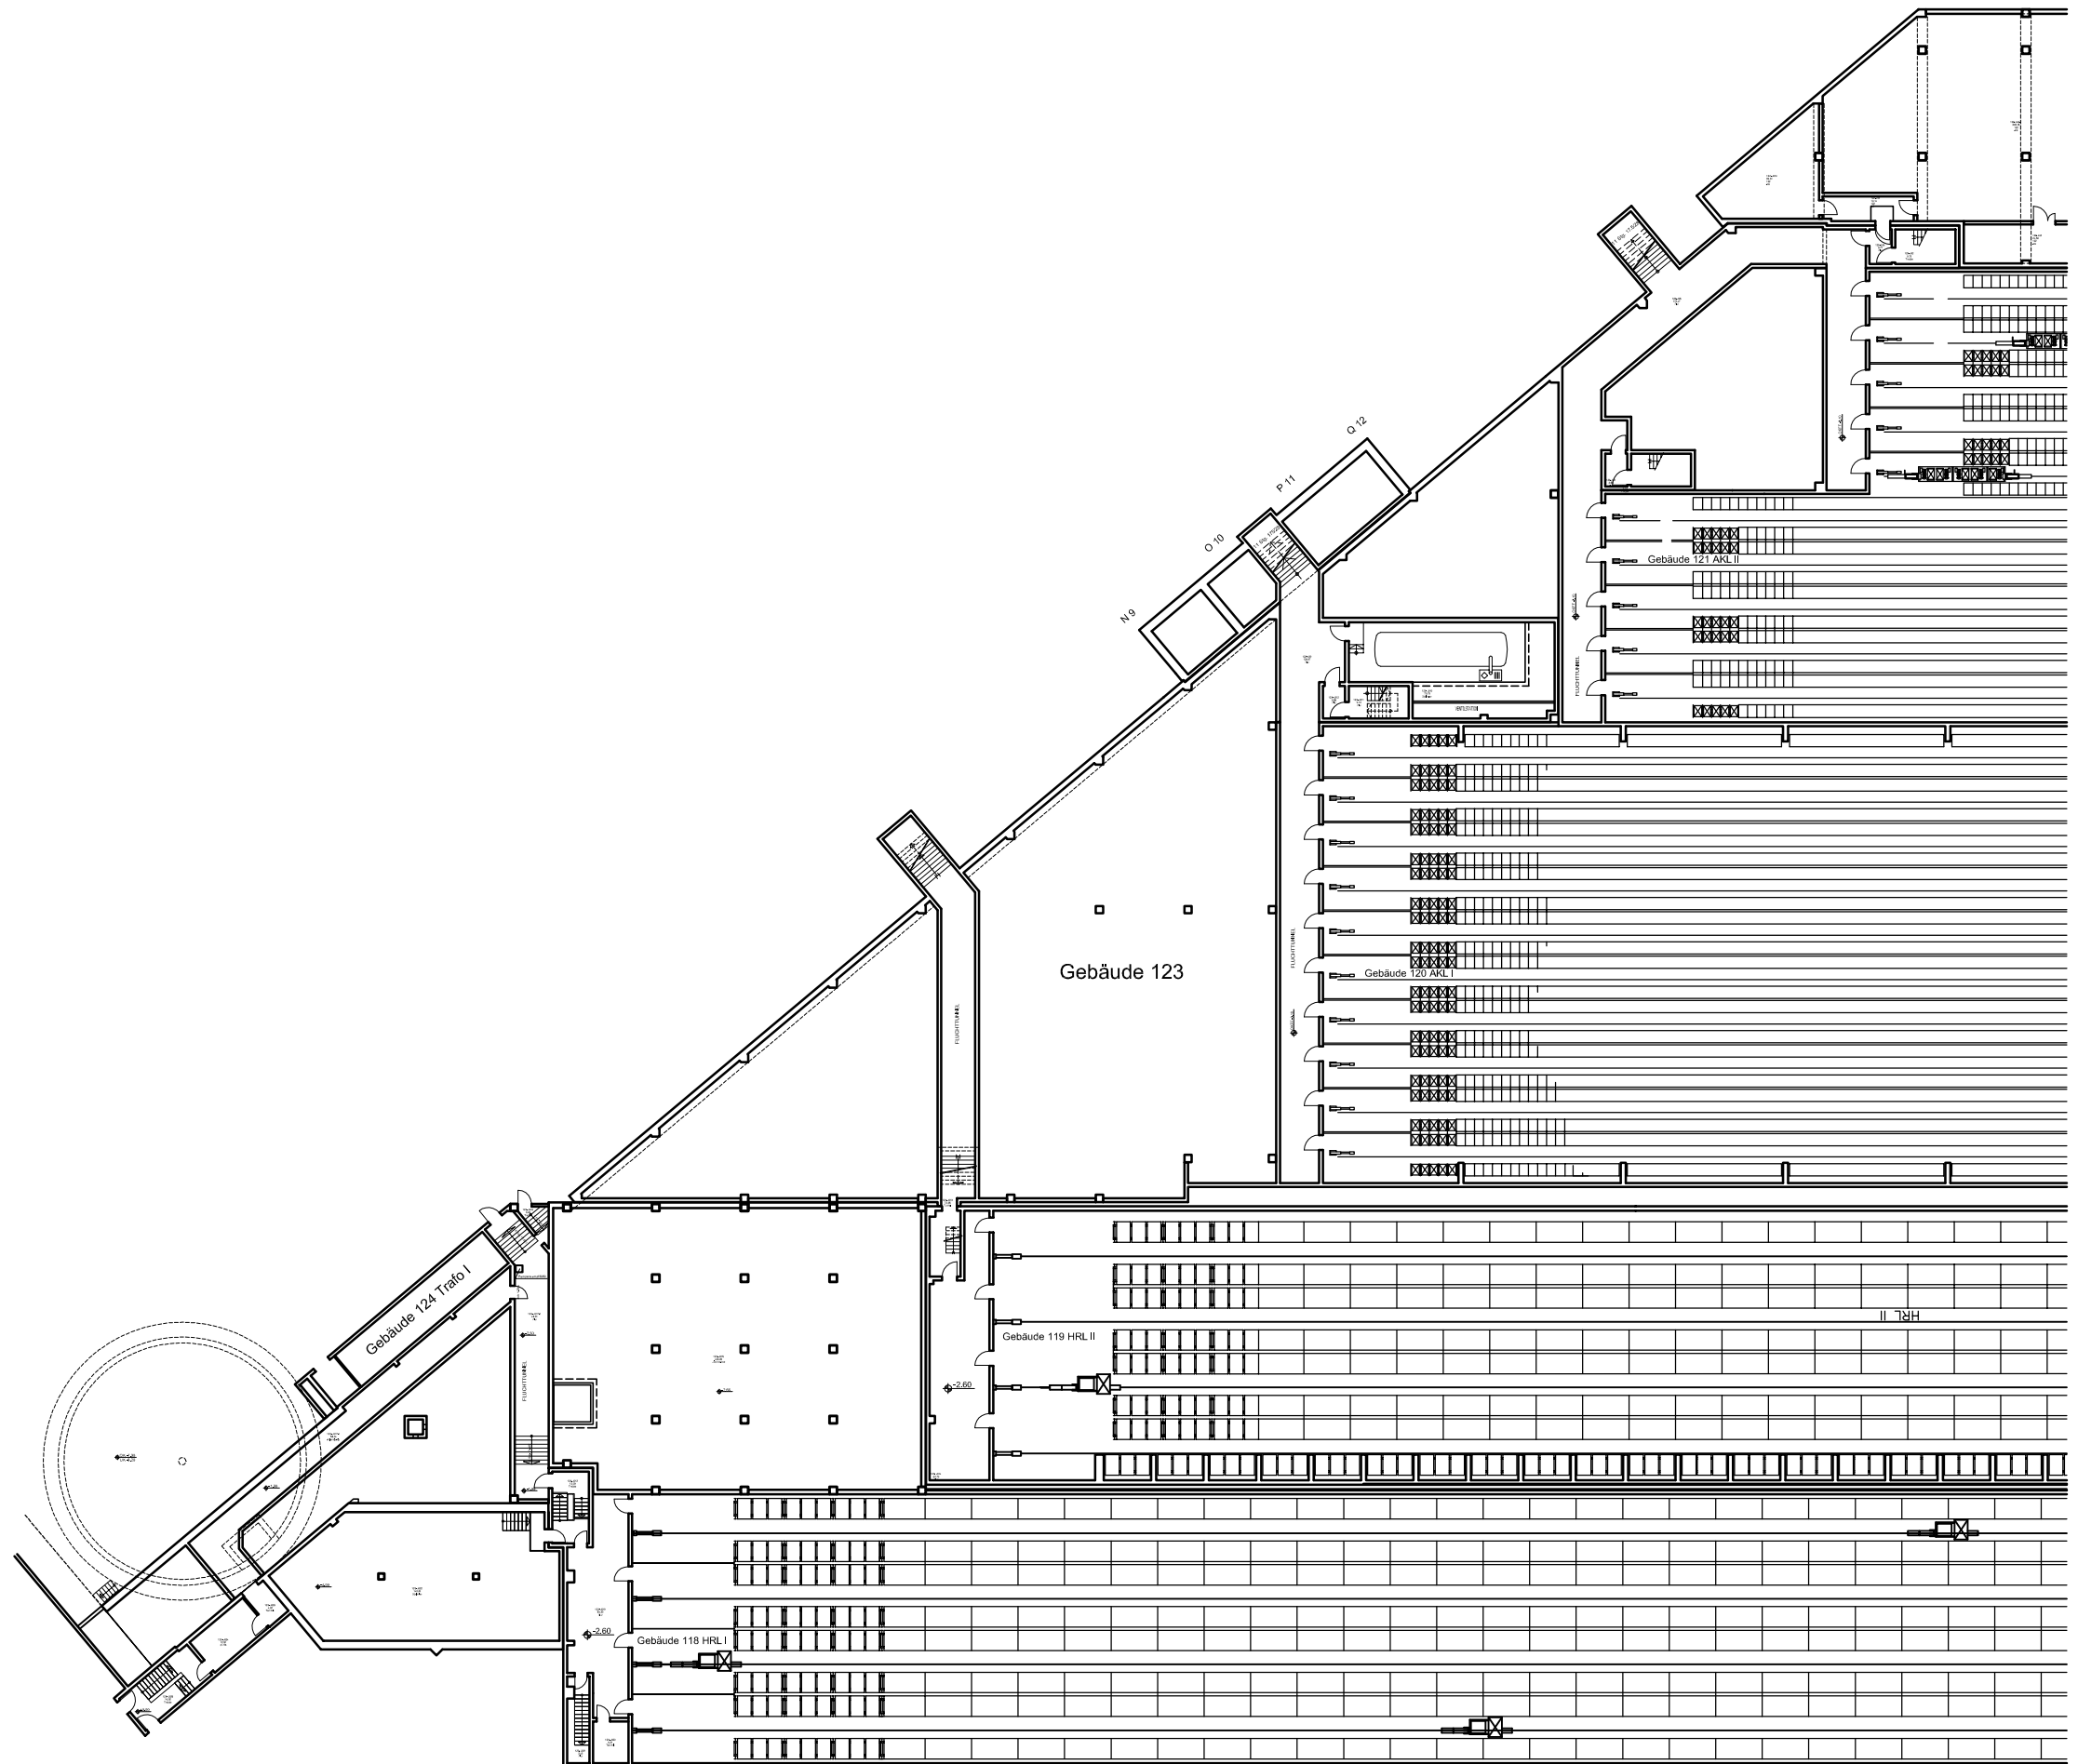

Building 123 - Kellergeschoss-bodrum kat planı

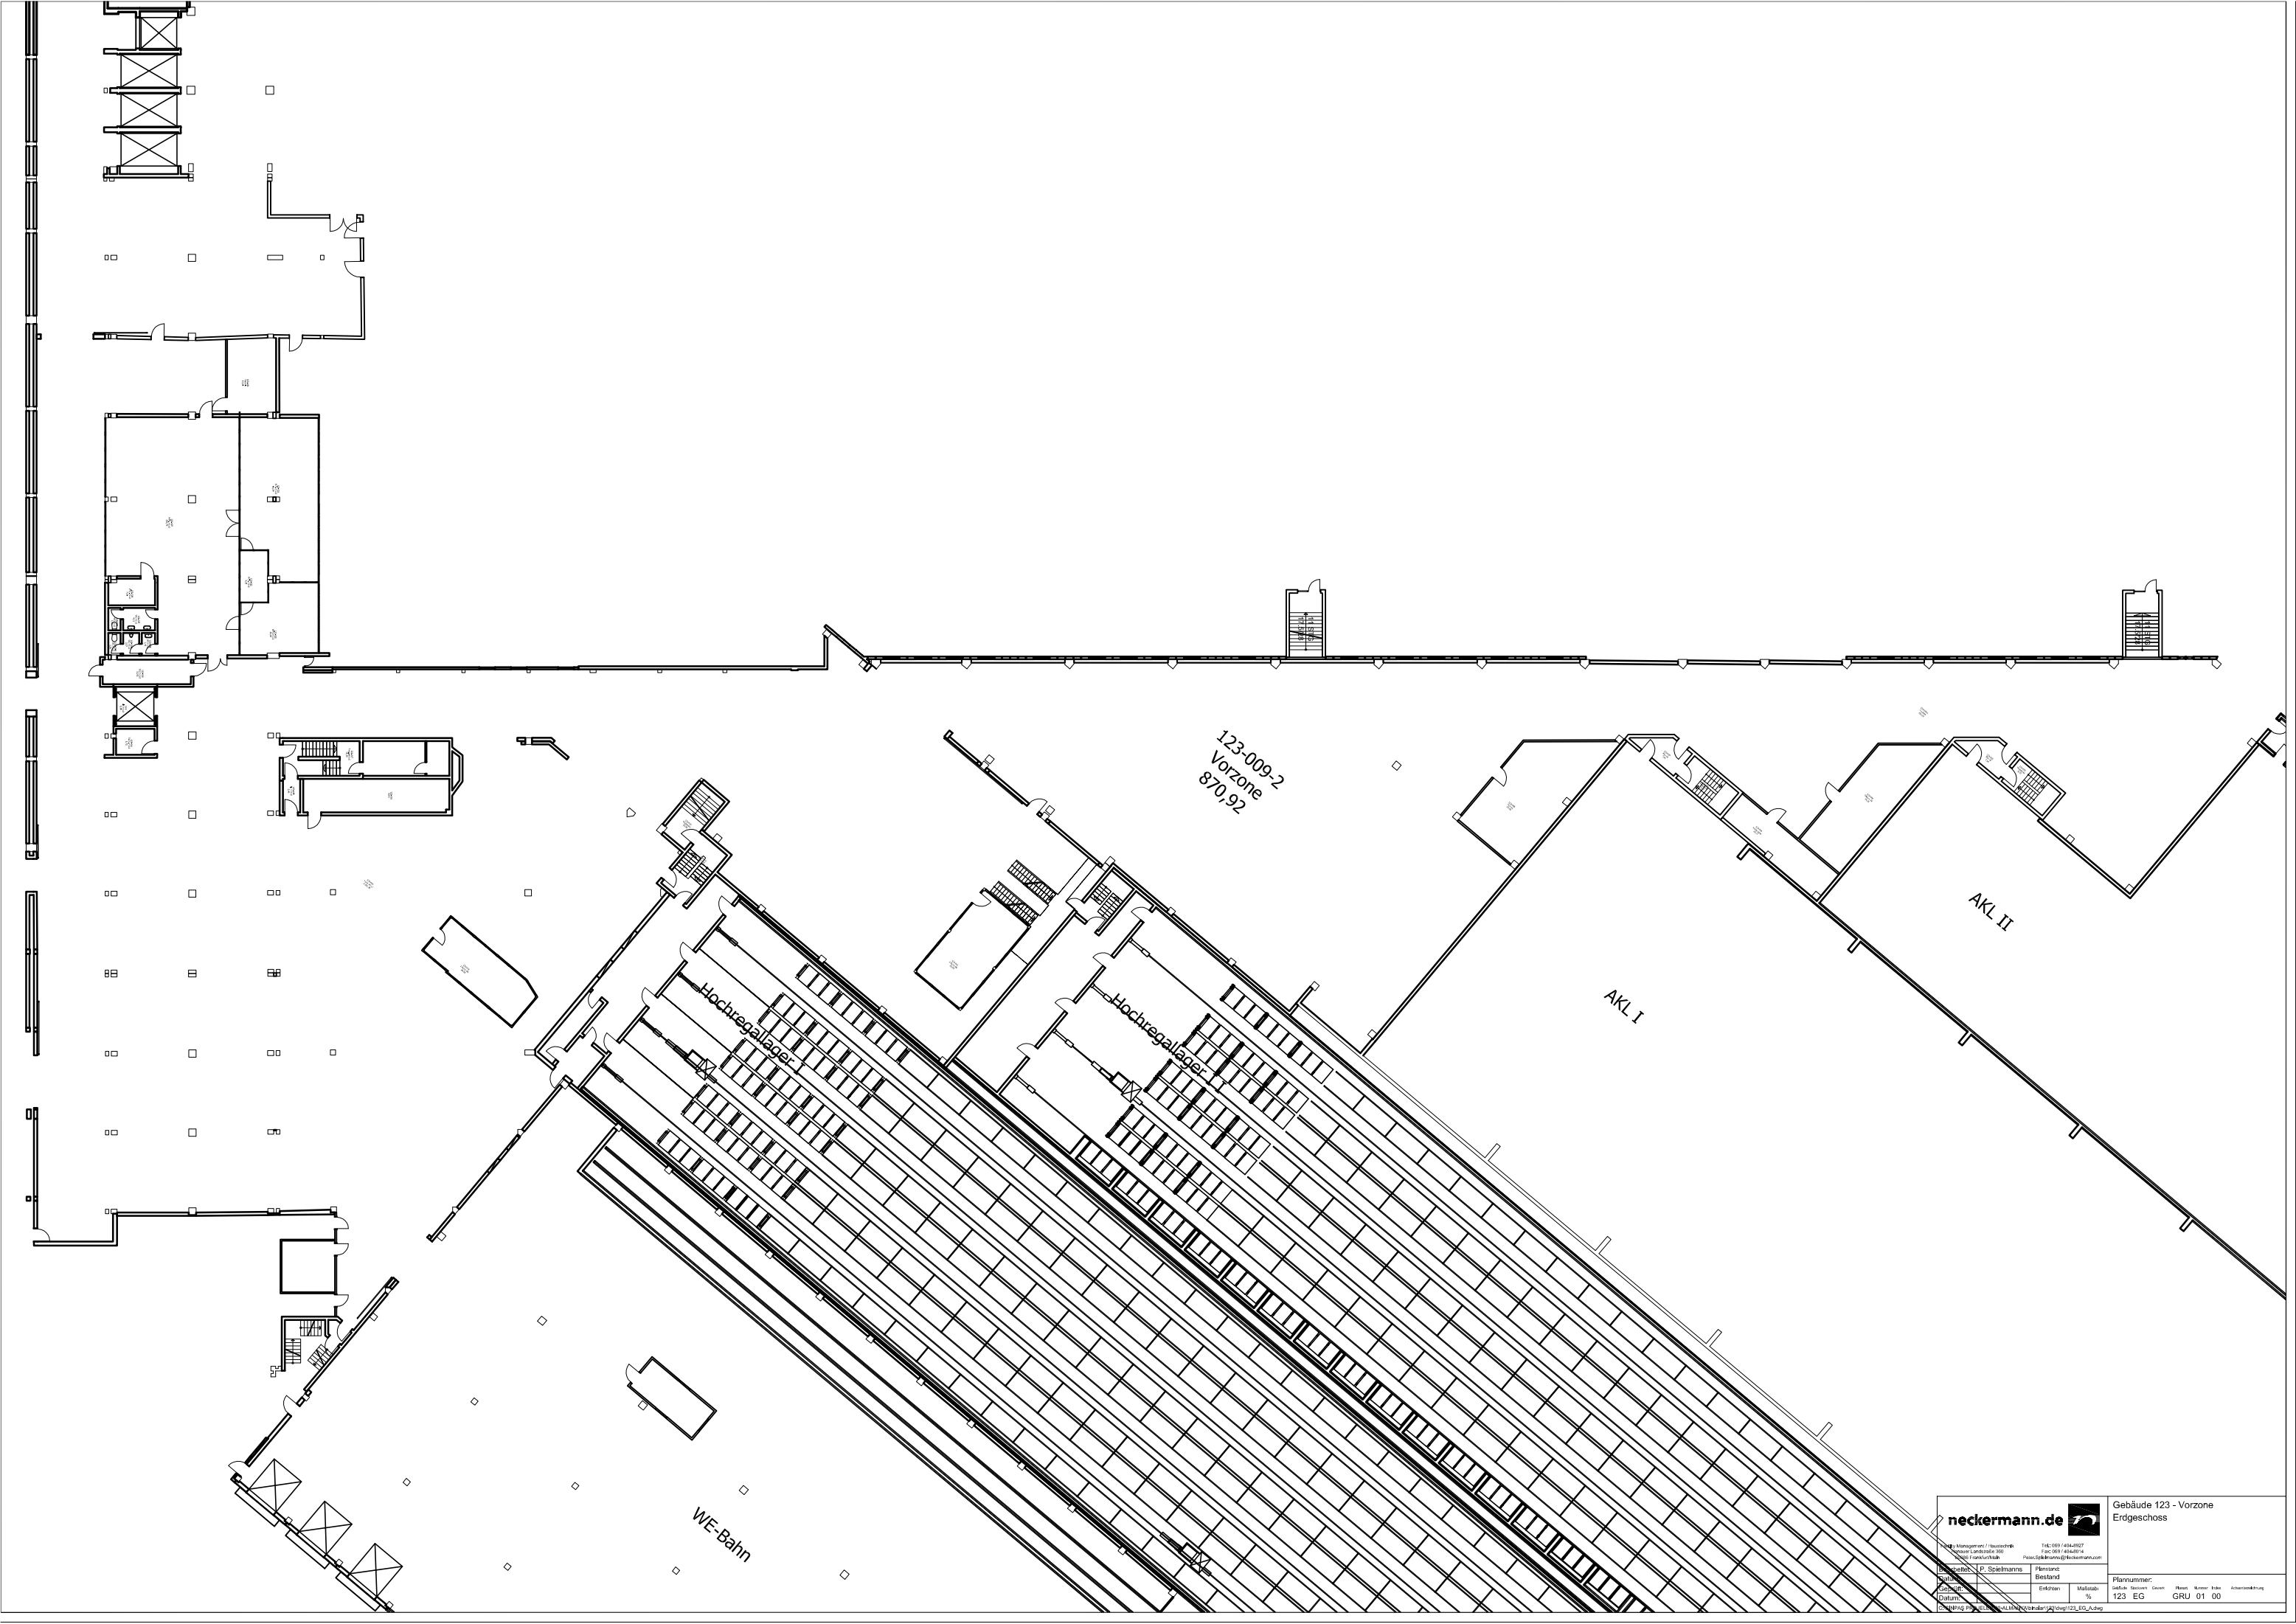

neckermann.de

Management / Bautechnik

Personen / Landstraße 380

Telefon / Funkkürzel

Telefon: 089 / 424-2827

Fax: 089 / 424-2814

E-Mail: Personen@neckermann.de

Gezeichnet: P. Spielmanns

Planstatus: Bestand

Entwerfer: Maßstab: %

Datum: 2010/05/20

Plannummer:

123 EG GRU 01 00


Architekt: neckermann.de

Architekt: neckermann.de

Architekt: neckermann.de

Gebäude 123 - Vorzone

Erdgeschoss

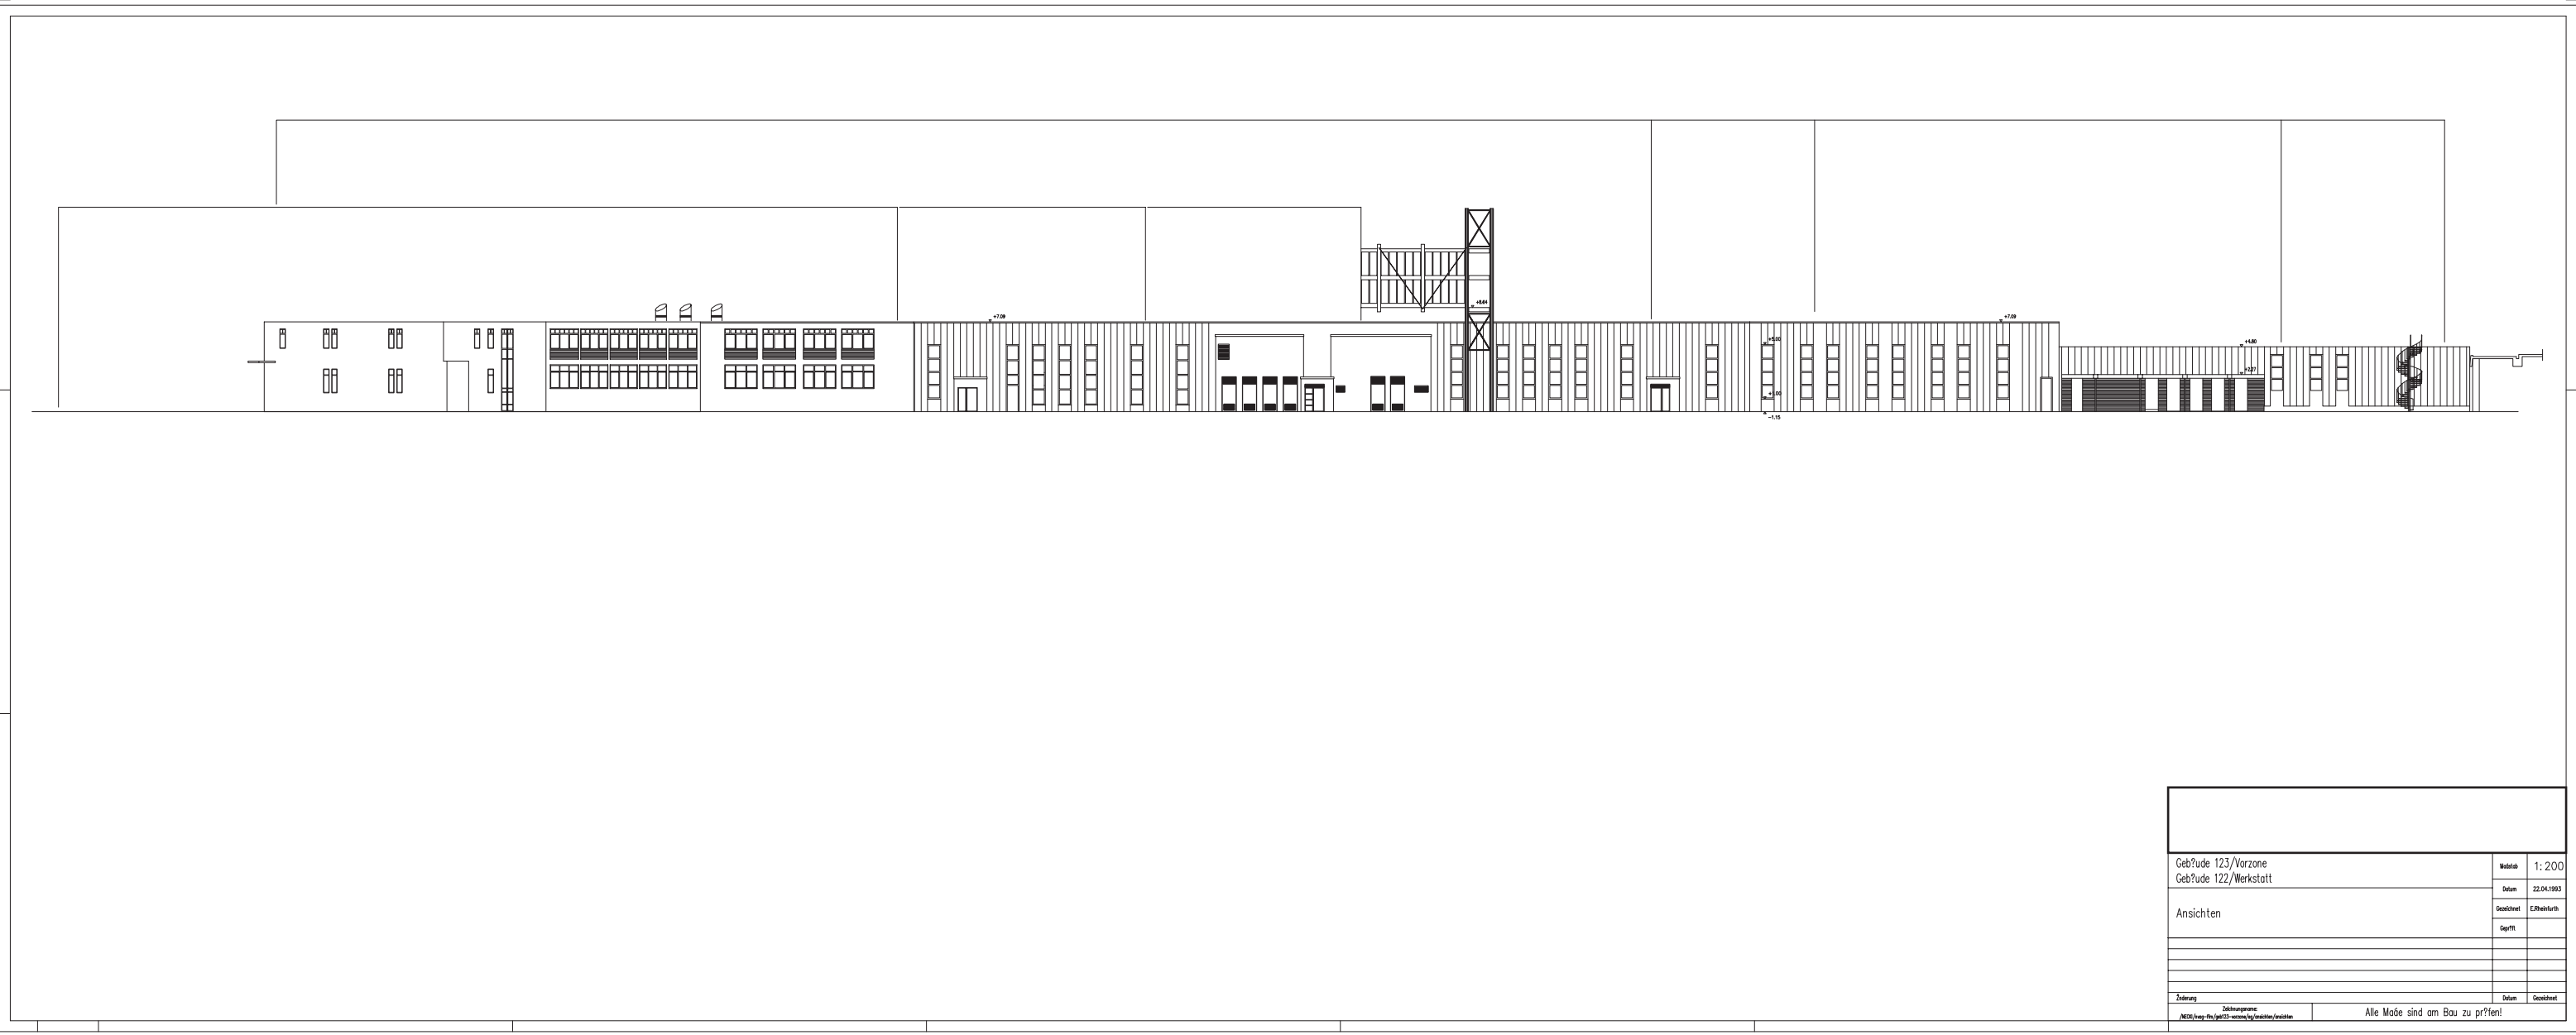

Gebäude 123/Vorzone Gebäude 122/Werkstatt		Maßstab	1:200
		Datum	22.04.1993
Ansichten		Geschnitten	Erfasst durch
		Geprüft	
Zeichnung		Datum	Geschnitten
Zeichnungsname: /NECK/vep/1993/123-vorzone/122-werkstatt/Ansichten		Alle Maße sind am Bau zu prüfen!	